


This map is reproduced from Ordnance Survey material with the permission of Ordnance Survey on behalf of Controller of Her Majesty's Stationary Office © Crown copyright. Unauthorised reproduction infringes Crown copyright and may lead to prosecution or civil proceedings. (100019782) (2006).

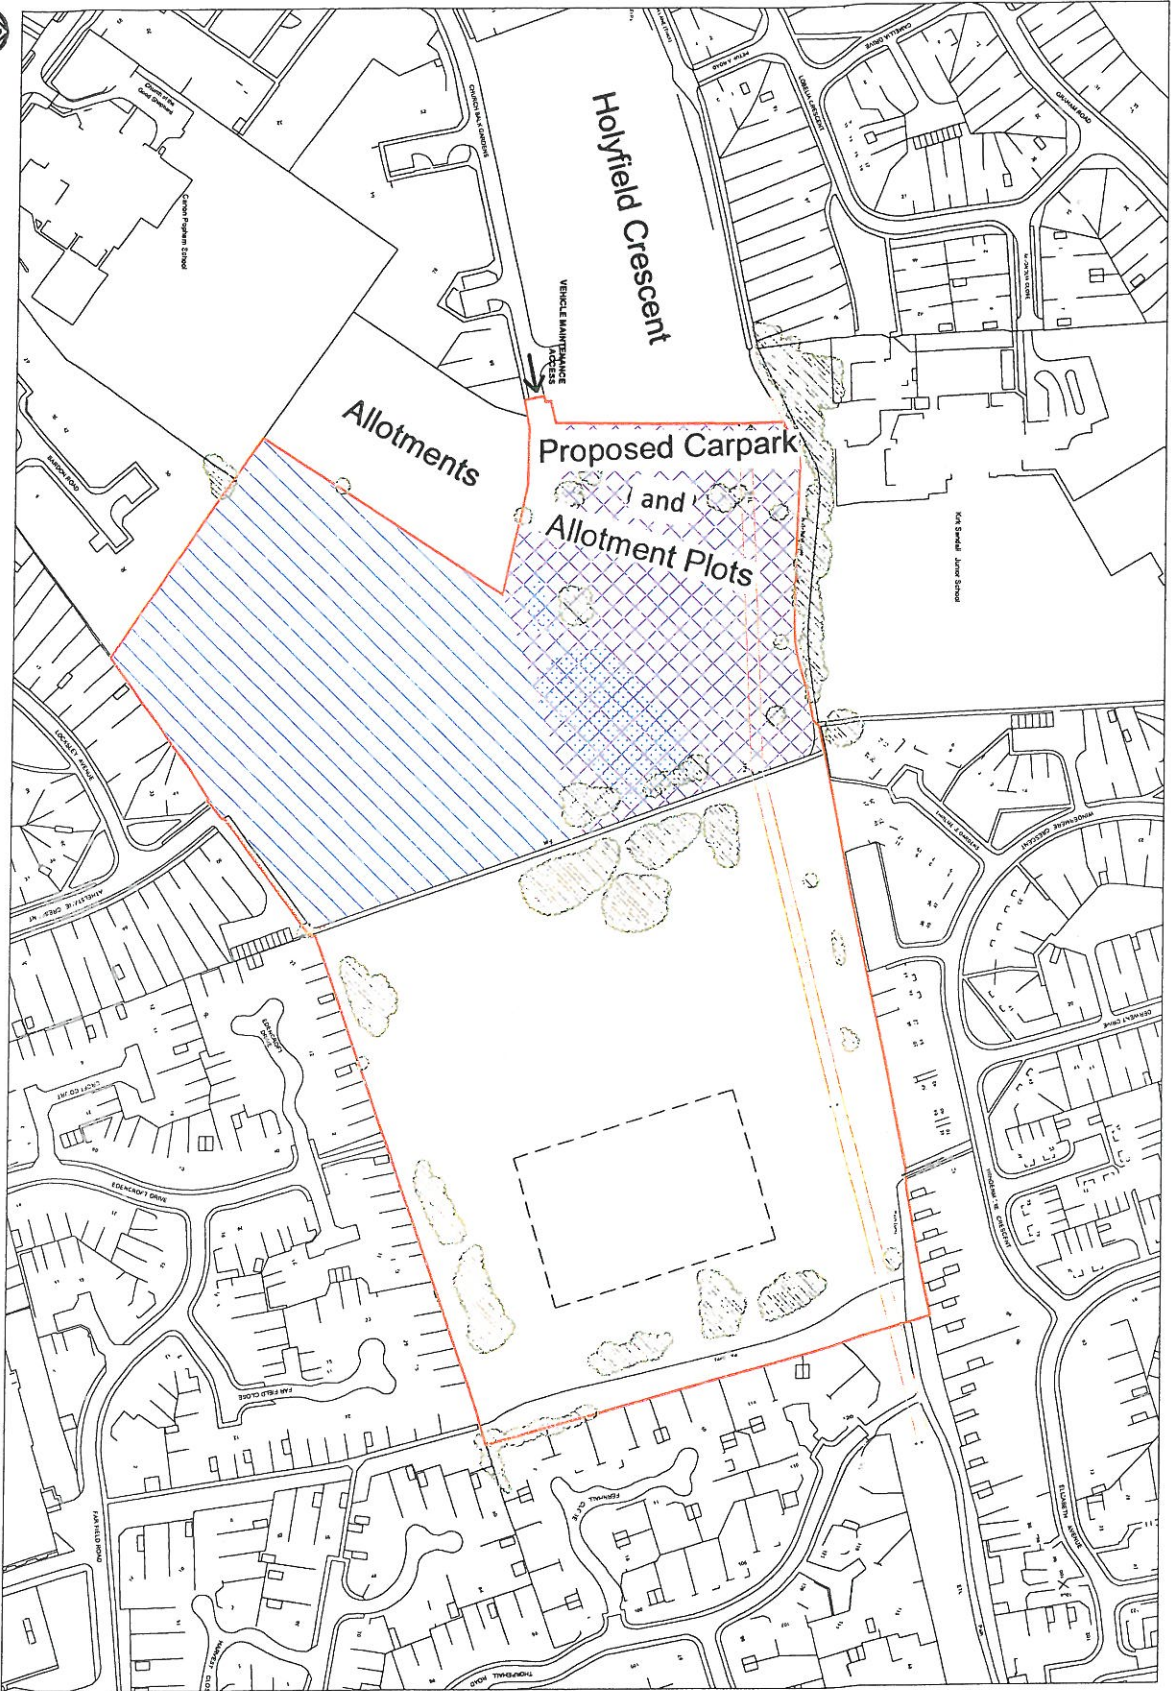

SE6107 & SE6207  
OS Centre: 461895, 407221



<p><b>Key</b></p> <ul style="list-style-type: none"> <li>— Site boundary</li> <li>— 30m property offset</li> <li>— Electricity services</li> <li>— Water services</li> <li>— Foul services</li> <li>— Sports pitches</li> <li>— New housing development</li> <li>— Land registered by DMBC</li> <li>— Attenuation pond</li> <li>— Existing trees</li> </ul>									
<p><b>REVISION:</b></p> <table border="1"> <thead> <tr> <th>Rev</th> <th>Item</th> <th>By</th> <th>Date</th> </tr> </thead> <tbody> <tr> <td> </td> <td> </td> <td> </td> <td> </td> </tr> </tbody> </table>		Rev	Item	By	Date				
Rev	Item	By	Date						
<p><b>NOTES:</b></p> <p>Do not scale from this drawing</p>									
<p><b>Doncaster</b> Metropolitan Borough Council</p> <p><b>Construction Services</b> CIVIC OFFICE, WATERLOO, DONCASTER, DN1 3BU TEL: (01522) 730000 FAX: (01522) 737088</p>									
<p><b>Project:</b> Tesco Field, Edenthorpe Play area</p>									
<p><b>Drawing:</b> Existing site plan</p>									
<p>Project Number</p>	<p>Drawing Number</p>								
<p>Date: 18/07/16</p>	<p>Revision: A3</p>								
<p>Scale: 1:2000</p>	<p>Sheet size: A3</p>								
<p>Designed by: SG</p>	<p>Drawn by: AG</p>								